


FILE: O:\G&I\CAD\PROJECTS\AEV753\002 STAGE 2\DRAWINGS\CIVIL\AEV753-001-DW-CV-GEN-2002.DWG  
 DATE: Thursday, July 4, 2019 14:45:55 PM  
 © Kellogg Brown & Root

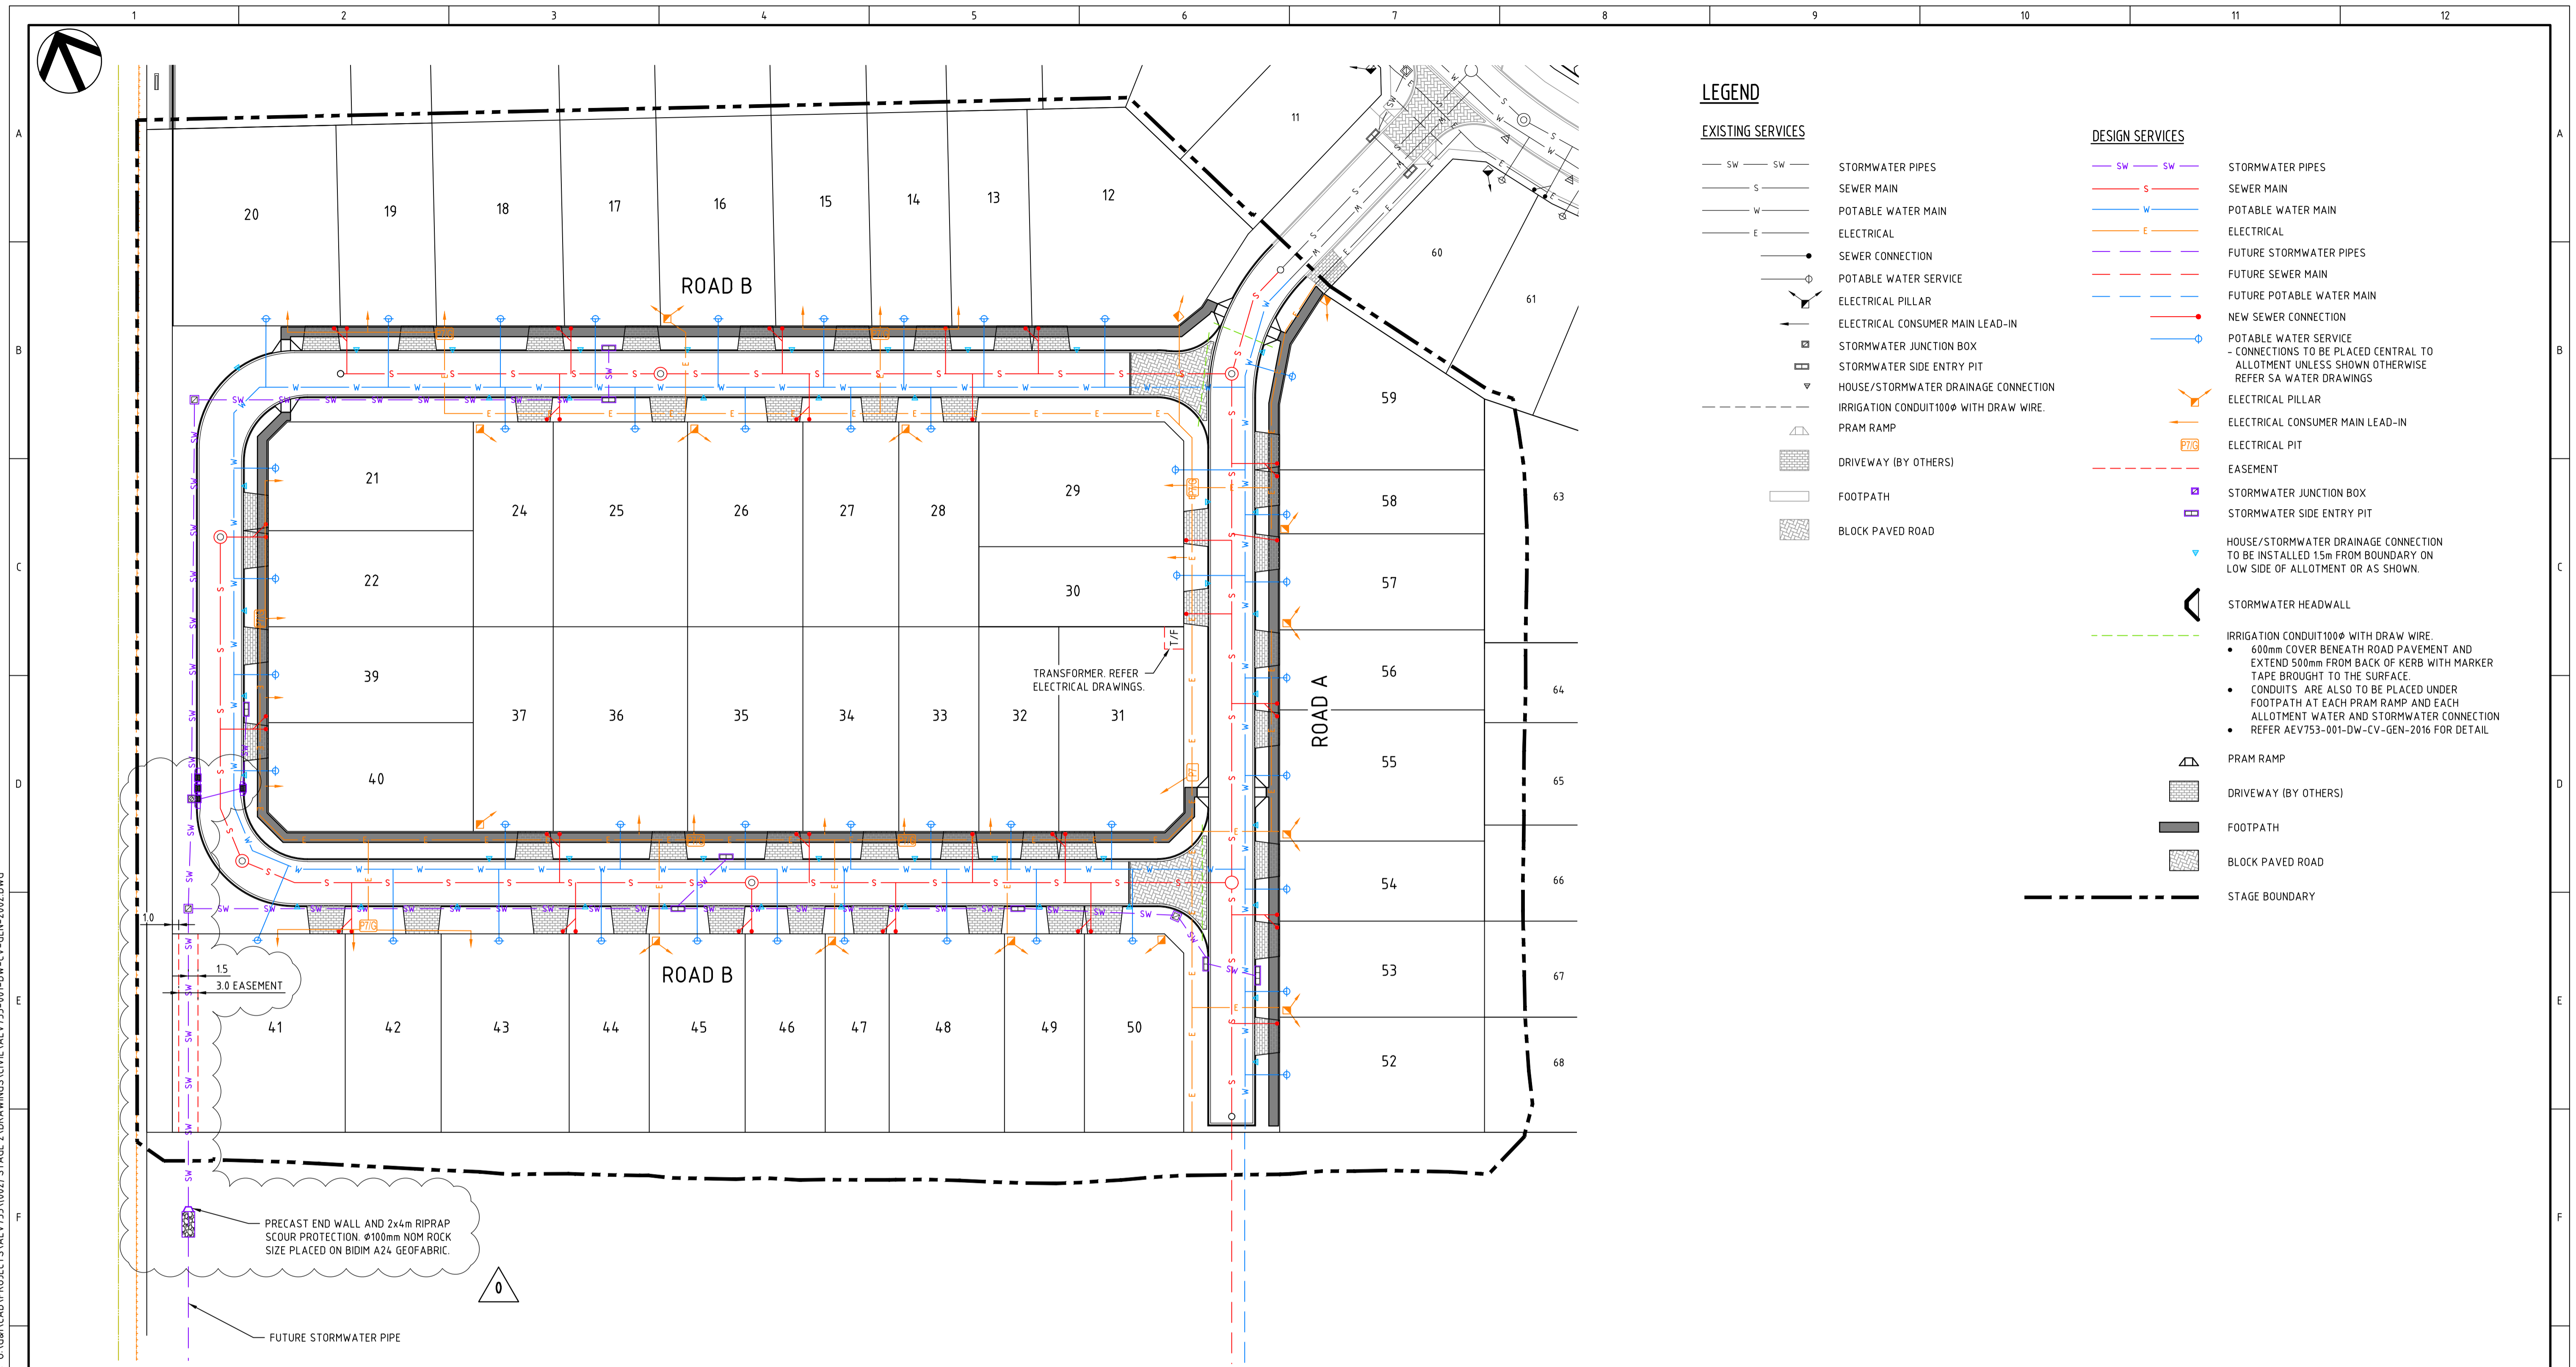

CHANGES IN CST DEPTH DUE TO STORMWATER DESIGN TO BE DETERMINED FROM STORMWATER DOCUMENTATION AND ALLOWED FOR IN CONTRACTORS WORKS


LOCATION OF EXISTING SERVICES SHOWN FOR INFORMATION ONLY. CONTRACTOR TO LOCATE AND DEPTH ALL SERVICES ON SITE BEFORE COMMENCEMENT OF WORKS

**NOTE:**

- REFER TO ELECTRICAL DRAWINGS FOR COMMON SERVICES TRENCH AND ELECTRICAL RETICULATION LAYOUT.

**FOR CONSTRUCTION**

REV	DESCRIPTION	DATE	POSITION	NAME	SIGNATURE
	DRAFTING CHECK		D. SMITH	D.S.	
	ORIGINATE/DESIGN		M. PAGE	M.P.	
	INDEPENDENT CHECK		J. PANNELL	J.P.	
	TECHNICAL APPROVAL		M. PAGE	M.P.	
	PROJECT APPROVAL		M. PAGE	M.P.	
0	ISSUED FOR CONSTRUCTION	03/07/2019	CLIENT APPROVAL		

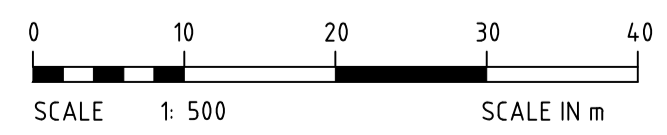

Kellogg Brown & Root Pty Ltd  
**KBR**  
 Kellogg Brown & Root Pty Ltd  
 ABN 91 007 660 317

TITLE  
 LANSER COMMUNITIES  
 ANGLE VALE  
 STAGE 2  
 SERVICES LAYOUT PLAN

DRAWING SCALE  
 1:500  
 DRAFTER: B. SEIDEL

ORIG. SIZE  
 A1  
 DRAWING No.  
 AEV753-001-DW-CV-GEN-2002  
 REVISION  
 0