



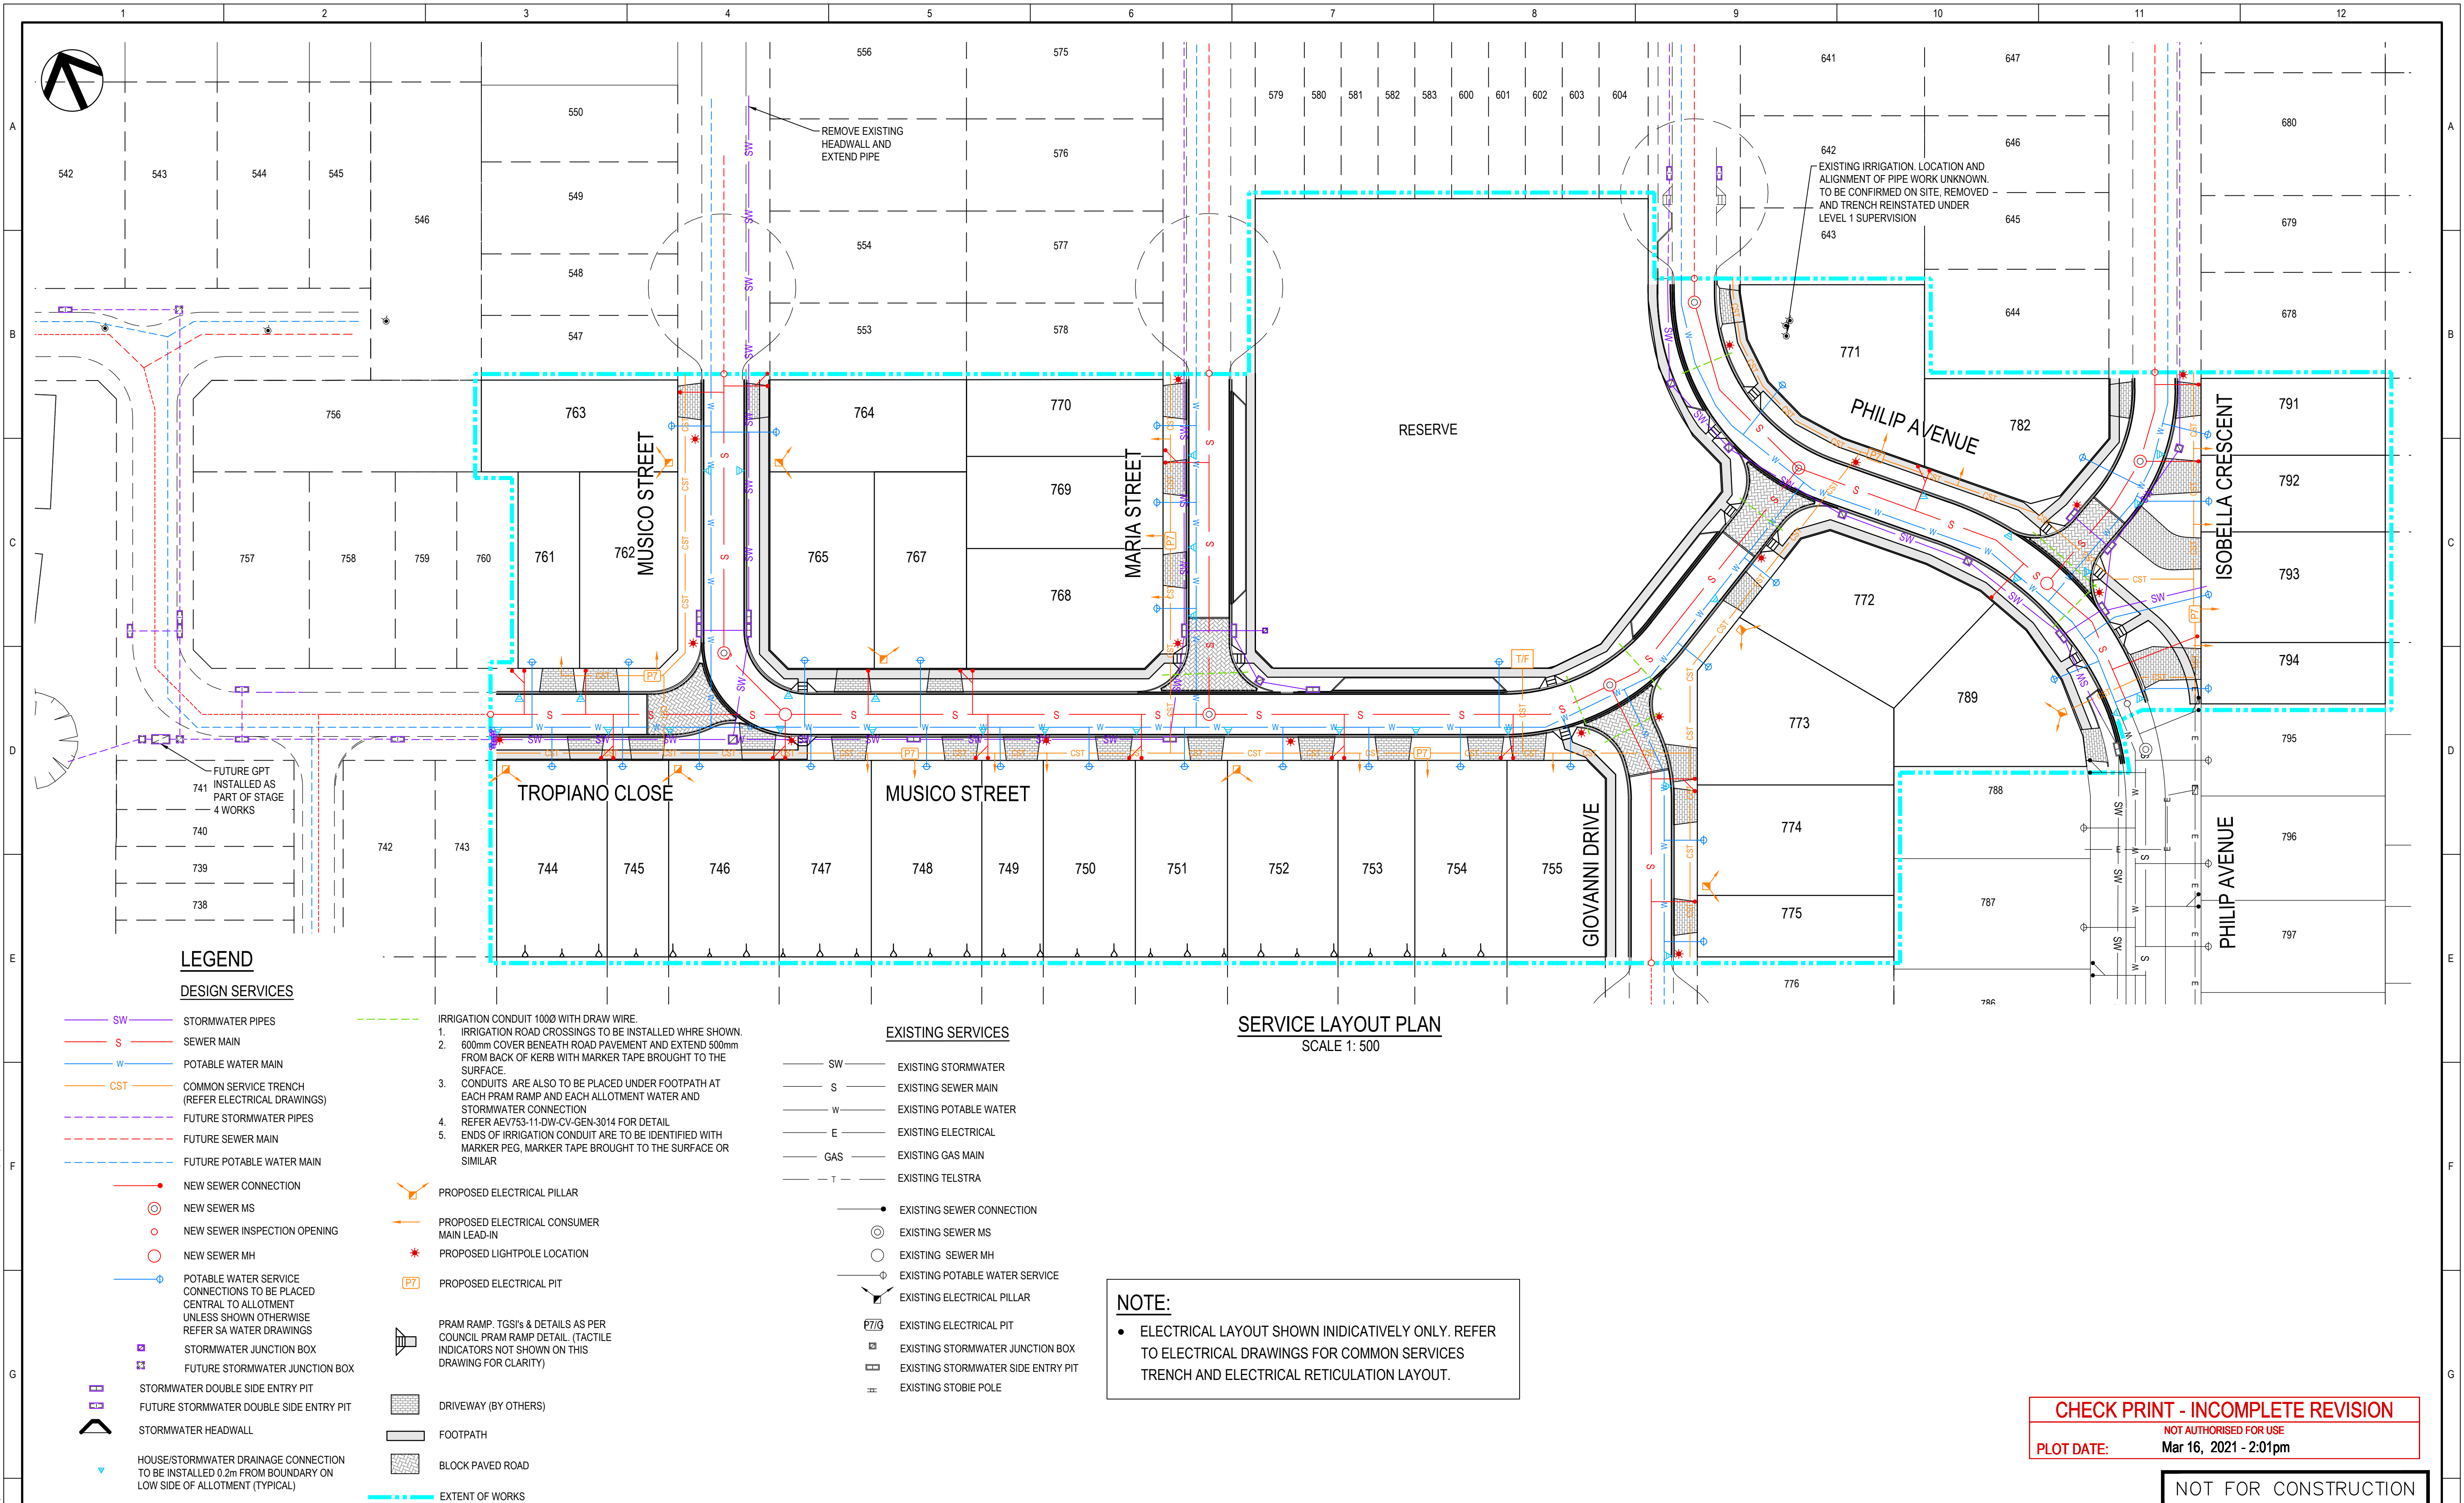

CHECK PRINT - INCOMPLETE REVISION
NOT AUTHORISED FOR USE
PLOT DATE: Mar 16, 2021 - 2:01pm
NOT FOR CONSTRUCTION

REV	DESCRIPTION	DATE	POSITION	NAME	SIGNATURE
	DRAFTING CHECK		A. TEAKLE		
	ORIGINATE/DESIGN		M. PAGE		
	INDEPENDENT CHECK		B. CHUA		
	TECHNICAL APPROVAL		M. PAGE		
	PROJECT APPROVAL		M. PAGE		
	CLIENT APPROVAL				
B	ISSUED FOR APPROVAL	01.03.21			
A	ISSUED FOR TENDER	22.12.20			

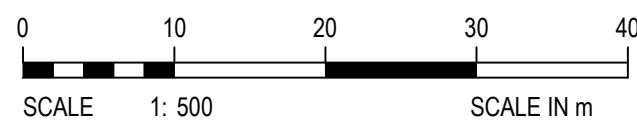


TITLE
LANSER COMMUNITIES
ANGLE VALE
POLIFRONE & MUSICO STAGE 3A
SERVICES LAYOUT PLAN

DRAWING SCALE
1:500;
DRAFTER: RM

ORIG. SIZE
A1

DRAWING No.
AEV753-11-DW-CV-GEN-3002

REVISION
B

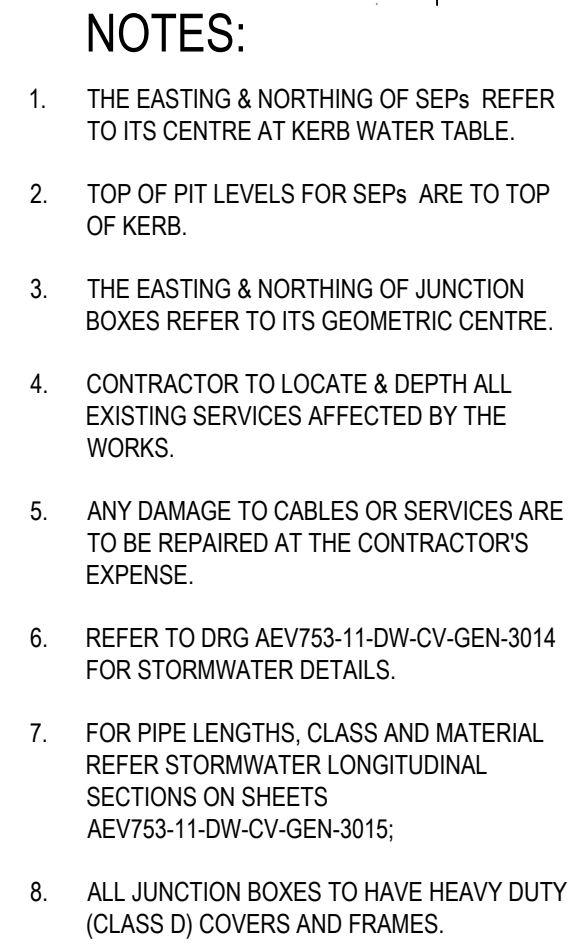

NOTE:
ALL ALLOTMENT FILL TO BE PLACED AND
COMPACTED UNDER LEVEL 1 SUPERVISION. TOP
SOIL ON AREAS OF CUT AND FILL TO BE STRIPPED,
STOCKPILED ON SITE AND RE-SPREAD AT
COMPLETION OF WORKS. CONTRACTOR TO
ALLOW FOR ALL SURPLUS SPOIL TO BE DISPOSED
OFF SITE.


PIT SCHEDULE

PIT NAME	EASTING	NORTHING	PIT TYPE	PIT NAME	EASTING	NORTHING	PIT TYPE
F1	283825.984	6162791.142	FUTURE OUTLET TO BASIN	H2	284016.774	6162770.498	SW STUB CAPPED END
F1A	283838.299	6162789.361	FUTURE JUNCTION BOX	I1	284128.720	6162658.047	EXISTING PIPE STUB
F2	283841.121	6162788.041	FUTURE GROSS POLLUTANT TRAP	I2	284128.736	6162672.120	1900 x 900 DOUBLE SEP (LINTEL TYPE)
F3	283843.853	6162771.991	FUTURE JUNCTION BOX	I3	284119.808	6162689.589	900 x 900 JUNCTION BOX
F4	283838.299	6162789.361	FUTURE DOUBLE SEP (LINTEL TYPE) *	I4	284104.529	6162705.149	900 x 900 JUNCTION BOX
F5	283925.384	6162748.553	1200 x 1200 JUNCTION BOX	I5	284092.401	6162722.864	900 x 900 JUNCTION BOX
F6	283952.190	6162736.382	1900 x 900 DOUBLE SEP (LINTEL TYPE)	I6	284088.337	6162736.318	900 x 900 JUNCTION BOX (GATIC CONCRETE INFILL COVER & FRAME)
F7	283989.955	6162718.700	1900 x 900 DOUBLE SEP (LINTEL TYPE)	I7	284094.892	6162750.984	SW STUB CAPPED END
G1	283934.993	6162763.683	2x 1900 x 1200 DOUBLE SEP (LINTEL TYPE) *	J1	284136.096	6162673.157	DOUBLE SEP (LINTEL TYPE)
G2	283972.170	6162842.393	REMOVE HEADWALL AND EXTEND PIPE	J1A	284153.293	6162669.422	ALLOTMENT DRAIN CONNECTION - REFER COUNCIL DETAIL SD385
G1-A	283928.198	6162766.858	2x DOUBLE SEP (LINTEL TYPE) *	J2	284141.512	6162682.179	DOUBLE SEP (LINTEL TYPE)
H1	283999.729	6162733.326	1900 x 900 DOUBLE SEP (LINTEL TYPE) *	J2A	284138.593	6162688.761	DOUBLE SEP (LINTEL TYPE)
H1A	284006.521	6162730.145	DOUBLE SEP (LINTEL TYPE)	J3	284158.745	6162691.677	900 x 900 JUNCTION BOX
H1B	284007.134	6162720.890	900 x 900 JUNCTION BOX	J4	284163.679	6162701.925	SW STUB CAPPED END
H1C	284014.178	6162727.876	DOUBLE SEP (LINTEL TYPE)				
H1D	284011.378	6162727.876	600 X 600 GRATED INLET PIT				

* REFER DETAIL ON SHEET AEV753-11-DW-CV-GEN-3013

NOT FOR CONSTRUCTION

REV	DESCRIPTION	DATE	POSITION	NAME	SIGNATURE
			DRAFTING CHECK	A. TEAKLE	
			ORIGINATE/DESIGN	M. PAGE	
			INDEPENDENT CHECK	B. CHUA	
			TECHNICAL APPROVAL	M. PAGE	
			PROJECT APPROVAL	M. PAGE	
B	ISSUED FOR APPROVAL	01.03.21	CLIENT APPROVAL		
A	ISSUED FOR TENDER	22.12.20			

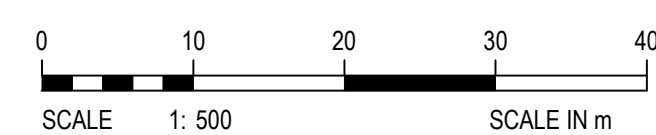

CHECK PRINT - INCOMPLETE REVISION	
PLOT DATE:	NOT AUTHORISED FOR USE Mar 16, 2021 - 2:01pm



TITLE	LANSER COMMUNITIES ANGLE VALE POLIFRONE & MUSICO STAGE 3A ALLOTMENT GRADING & STORMWATER LAYOUT PLAN
-------	---

DRAWING SCALE
1:500;
DRAFTER: RM

ORIG. SIZE
A1

E	DRAWING No.
	AEV753-11-DW-CV-GEN-3003

REVISION
B