

POP

PRIVATELY OPERATED PAYPHONES

APS

ASSISTANCE TELEPHONES (EG ELEVATOR AND ROADSIDE PHONES)

MET

APPLY TO OTHER TYPE OF METERING POINT (any service)

ATM

ATM

PRK

BANDSTAND / ROTUNDA / SPORTS FIELD STANDS / OTHER PARK BUILDING

PSD

POINT OF SALE DEVICE (vending machine, ticket machine)

TRF

Traffic Lights / Traffic Light Controller / Variable Speed Sign / Traffic Signal

PBT

Public Transport (bus stop, tram stop, railway station, taxi rank, ferry wharf)

SWT

Links / Link Pole / MV / HV Links / ABC Links / Dynamic Switch / Airbrake Switch / Isolator

WAT

Water Infrastructure (storage, pumps, valves water supply, waste water, sewerage stations)

GAS

Natural Gas Infrastructure

CAM

Camera (security / traffic)

CTL

Bridge control, swing bridge, traffic control gates, railway boom gates)

MOB

Mobile Phone Tower / radio antenna

LIT

Street Lighting Pole / street light controller

CAR

Unmanned (council) car park

PWR

Transformer / Kiosk / Pad Mount Sub-station / Pole Mount Transformer

NAP-ID

N

Network Access Point (NAP)

MPT-ID

N

Multipoint (MPT)
n is the number of ports (eg 4,6,8,12)

Penetration

CABLE TRAY:

TJL-ID

Splice Joint on a Transit Cable (TJL)

DJL-ID

Splice Joint on a Distribution Cable (DJL)

LJL-ID

Splice Joint on a Local Cable (LJL)

MJL-ID

Splice Joint on a Tether Cable (MJL)

AJL-ID

Zone Terminal / Splice Joint (AJL)

FDH-ID

Fibre Distribution Hub-FDH Cabinet with Cabinet ID shown

PIT-ID

2

Service Drop Access Pit
(650mmX280mmX565mm)

PIT-ID

5

Network Boundary/Local Network Pit (Single Lid)
(700mmX450mmX650mm)

PIT-ID

6

Distribution/Local Network Connection Pit (Dual Lid)
(1360mmX555mmX650mm)

PIT-ID

8

Distribution/Local Network Connection Pit
(1360mmX555mmX860mm)

PIT-ID

9

Fibre Distribution Hub (FDH) Pit
(2000mmX555mmX900mm)

NTD

Shared Trench

NTD

nbn NTD

OBBU

NBN Optional Battery Backup Unit

PDH

nbn Premises Distribution Hub

CTL

nbn Cable Transition Location

FDT

nbn Fibre Distribution Terminal

FIP

nbn NTD Fire Indicator Panel

Riser

Riser

LIFT

nbn NTD LIFT

AP

Access Panel

SEC

nbn NTD Security

CET

nbn Communications Earth Terminal

DES QTY

Example of descriptor box that will show the type of work and the quantity involved

nbn manhole

Existing Telstra manhole

FAN

Fan Access Node site (FAN)

138A

Multi Dwelling Unit (MDU)

DEPTH--
ALIGN--

DEPTH OVER ALIGNMENT SYMBOL TO BE USED WITH EVERY MARKER POST

Symbol to be used when replacing/removing existing network

PCD

Premise Connection Device (PCD)

POLE-ID

Pole (showing pole identity)

5

Existing Telstra Pit (2,3,4,5,6,7,8,9)
Telstra exchange

Example of Telstra Major Conduit Layout with Proposed duct marked to be used by NBN

M < -- >

NBN MARKER POST
MARKER POST TO BE NUMBERED

CONDUIT CONFIGURATION

CONDUITS AND DUCTS ARE IN LAYER :
< L460 NBN Support - Underground >
AND TERMINOLOGY CATEGORIZED INTO TWO GROUPS IN THE DRAWING AS PER BELOW:
1- DUCT USED WITH LOCAL NETWORK
2-CONDUIT USED WITH LEAD-IN DROPS
ATTRIBUTES ATTACHED ARE AS SHOWN

CONDUIT SIZE

PIT-ID 9

P100

CONDUIT LENGHT

26.5

PIT-ID 5

CABLE CONFIGURATION

CABLE TYPE:
CABLES DIVIDE INTO FOLLOWING CATEGORIES AND ARE COLOUR CODED:
TRANSIT CABLES COLOUR NO: 1 312F
DISTRIBUTION CABLES COLOUR NO: 190 288F
LOCAL CABLES COLOUR NO: 4 144F
TETHER CABLES COLOUR NO: 3 12F
LEAD IN (DROP) CABLES COLOUR NO: 5 1F

CABLE LOCATION:
CABLE LOCATIONS DETERMINES WHERE THE CABLE IS USED AS PER BELOW:
IN-CONDUIT 288F
AERIAL 144F
BURIED 96F

EXAMPLE:
144 FIBRE AERIAL LOCAL CABLE 144F
1 FIBRE BURIED DROP CABLE 1F
432 FIBRE IN-CONDUIT TRANSIT CABLE 48F

CABLE SIZE:
CABLE SIZE IS THE TOTAL NUMBER OF OPTIC FIBRES IN THE CABLE AND IS DETERMINED BY A NUMBER FOLLOWED BY F (FIBRE) OR R (RIBBON) IN THE MIDDLE OF THE LINE TYPE
576F

LINE TYPES ARE CATEGORIZED INTO 3 TYPES:
1- IN-CONDUIT: (XXXXF) 312F , ...
2- AERIAL: (XXXXF_A) 144_A , ...
3- BURIED: (XXXXF_B) 12_B , ...

FSA Boundary

FSAM Boundary

FDA Boundary

STAFF WORKING ON THIS ESTIMATE PLEASE NOTE:
The location of other authorities services which may affect this work have not been obtained by the estimator. Constructor to obtain service information before commencing.

DANGER
LASER BEAM
EYE PROTECTION MUST BE WORN

SAFETY FIRST
SAFETY STARTS WITH YOU

DIAL BEFORE YOU DIG

www.1100.com.au

REV

DATE

DRAFTER

DESCRIPTION

APPROVED

STRICTLY CONFIDENTIAL

NBNCO APPROVAL RECORD:
SIGNATURE DATE
DD WD AB
QUALITY RECORD :
NBNCO DISCLAIMER
THIS DOCUMENT HAS BEEN PREPARED SOLELY FOR THE USE OF NBNCO LIMITED (ABN 86 136 533 741) FOR USE IN MAINTAINING NBNCO FACILITIES. IT HAS NOT BEEN CREATED FOR ANY OTHER USE. IT SHOULD NOT BE SCALED TO LOCATE NBNCO ASSETS. NO WARRANTY IS GIVEN THAT THE INFORMATION IS ACCURATE OR COMPLETE.

nbn

Australia's broadband network

TCC

N

TELECOMMUNICATIONS

Australian Utilities Design Pty Ltd
4/6 CORTLYNE ROAD,
ROSTREVOR, SA 5073
Ph: (08) 83625 811 36
Mob: 0418 837 069
e-mail: design@nbn.com.au

N KEY PLAN

001

DRAWING TITLE:
M0000xxxxx
MIRAVALE MUSICO
STAGE 4B
PIT AND PIPE DESIGN

ENABLE#: 279174

STATE: SA REGION:

FSA: SAM: ADA:

PROJECT No: M0000xxxxx

CADREF No: LF 2053

SCALE N/A SHEET No. LEGEND OF REV. A



-					
-					
-					
-					
-					
-					
-					
A	16/11/21	C.RIGBY	DRAFT FOR REVIEW		
REV	DATE	DRAFTER	DESCRIPTION	APPROVED	

STRICTLY CONFIDENTIAL

NBNCO APPROVAL RECORD:

SIGNATURE

DATE

☐ DD



☐ WD

☐ AB

QUALITY RECORD :

NBNCO DISCLAIMER

THIS DOCUMENT HAS BEEN PREPARED SOLELY FOR THE USE OF NBNCO LIMITED (ABN 86 136 533 741) FOR USE IN MAINTAINING NBNCO FACILITIES. IT HAS NOT BEEN CREATED FOR ANY OTHER USE. IT SHOULD NOT BE SCALED TO LOCATE NBNCO ASSETS. NO WARRANTY IS GIVEN THAT THE INFORMATION IS ACCURATE OR COMPLETE.

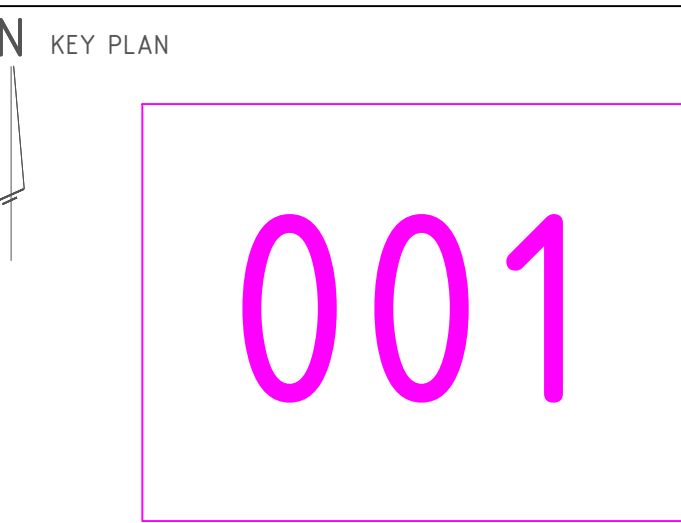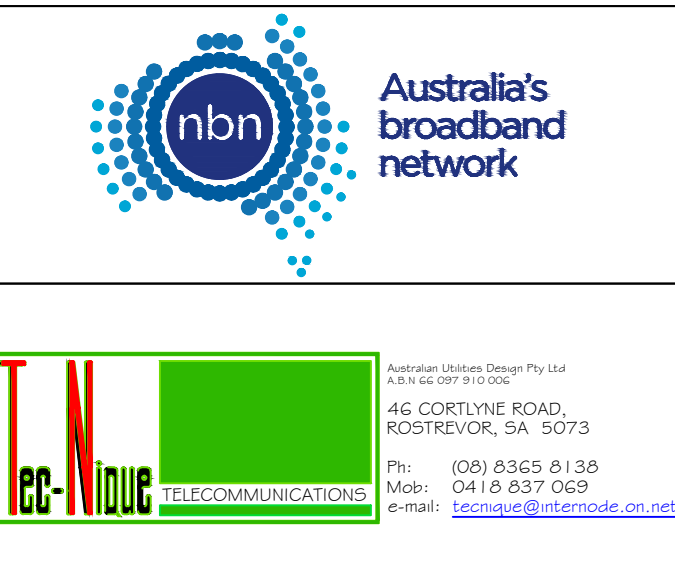

DRAWING TITLE:

M0000xxxxx

MIRAVALE MUSICO

STAGE 4B

PIT AND PIPE DESIGN

ENABLE#: 279174


STATE: SA REGION:

FSA: SAM: ADA:

PROJECT No: M0000xxxxx

CADREF No: LF 2053

SCALE N/A SHEET No. 001 OF 001 REV. A

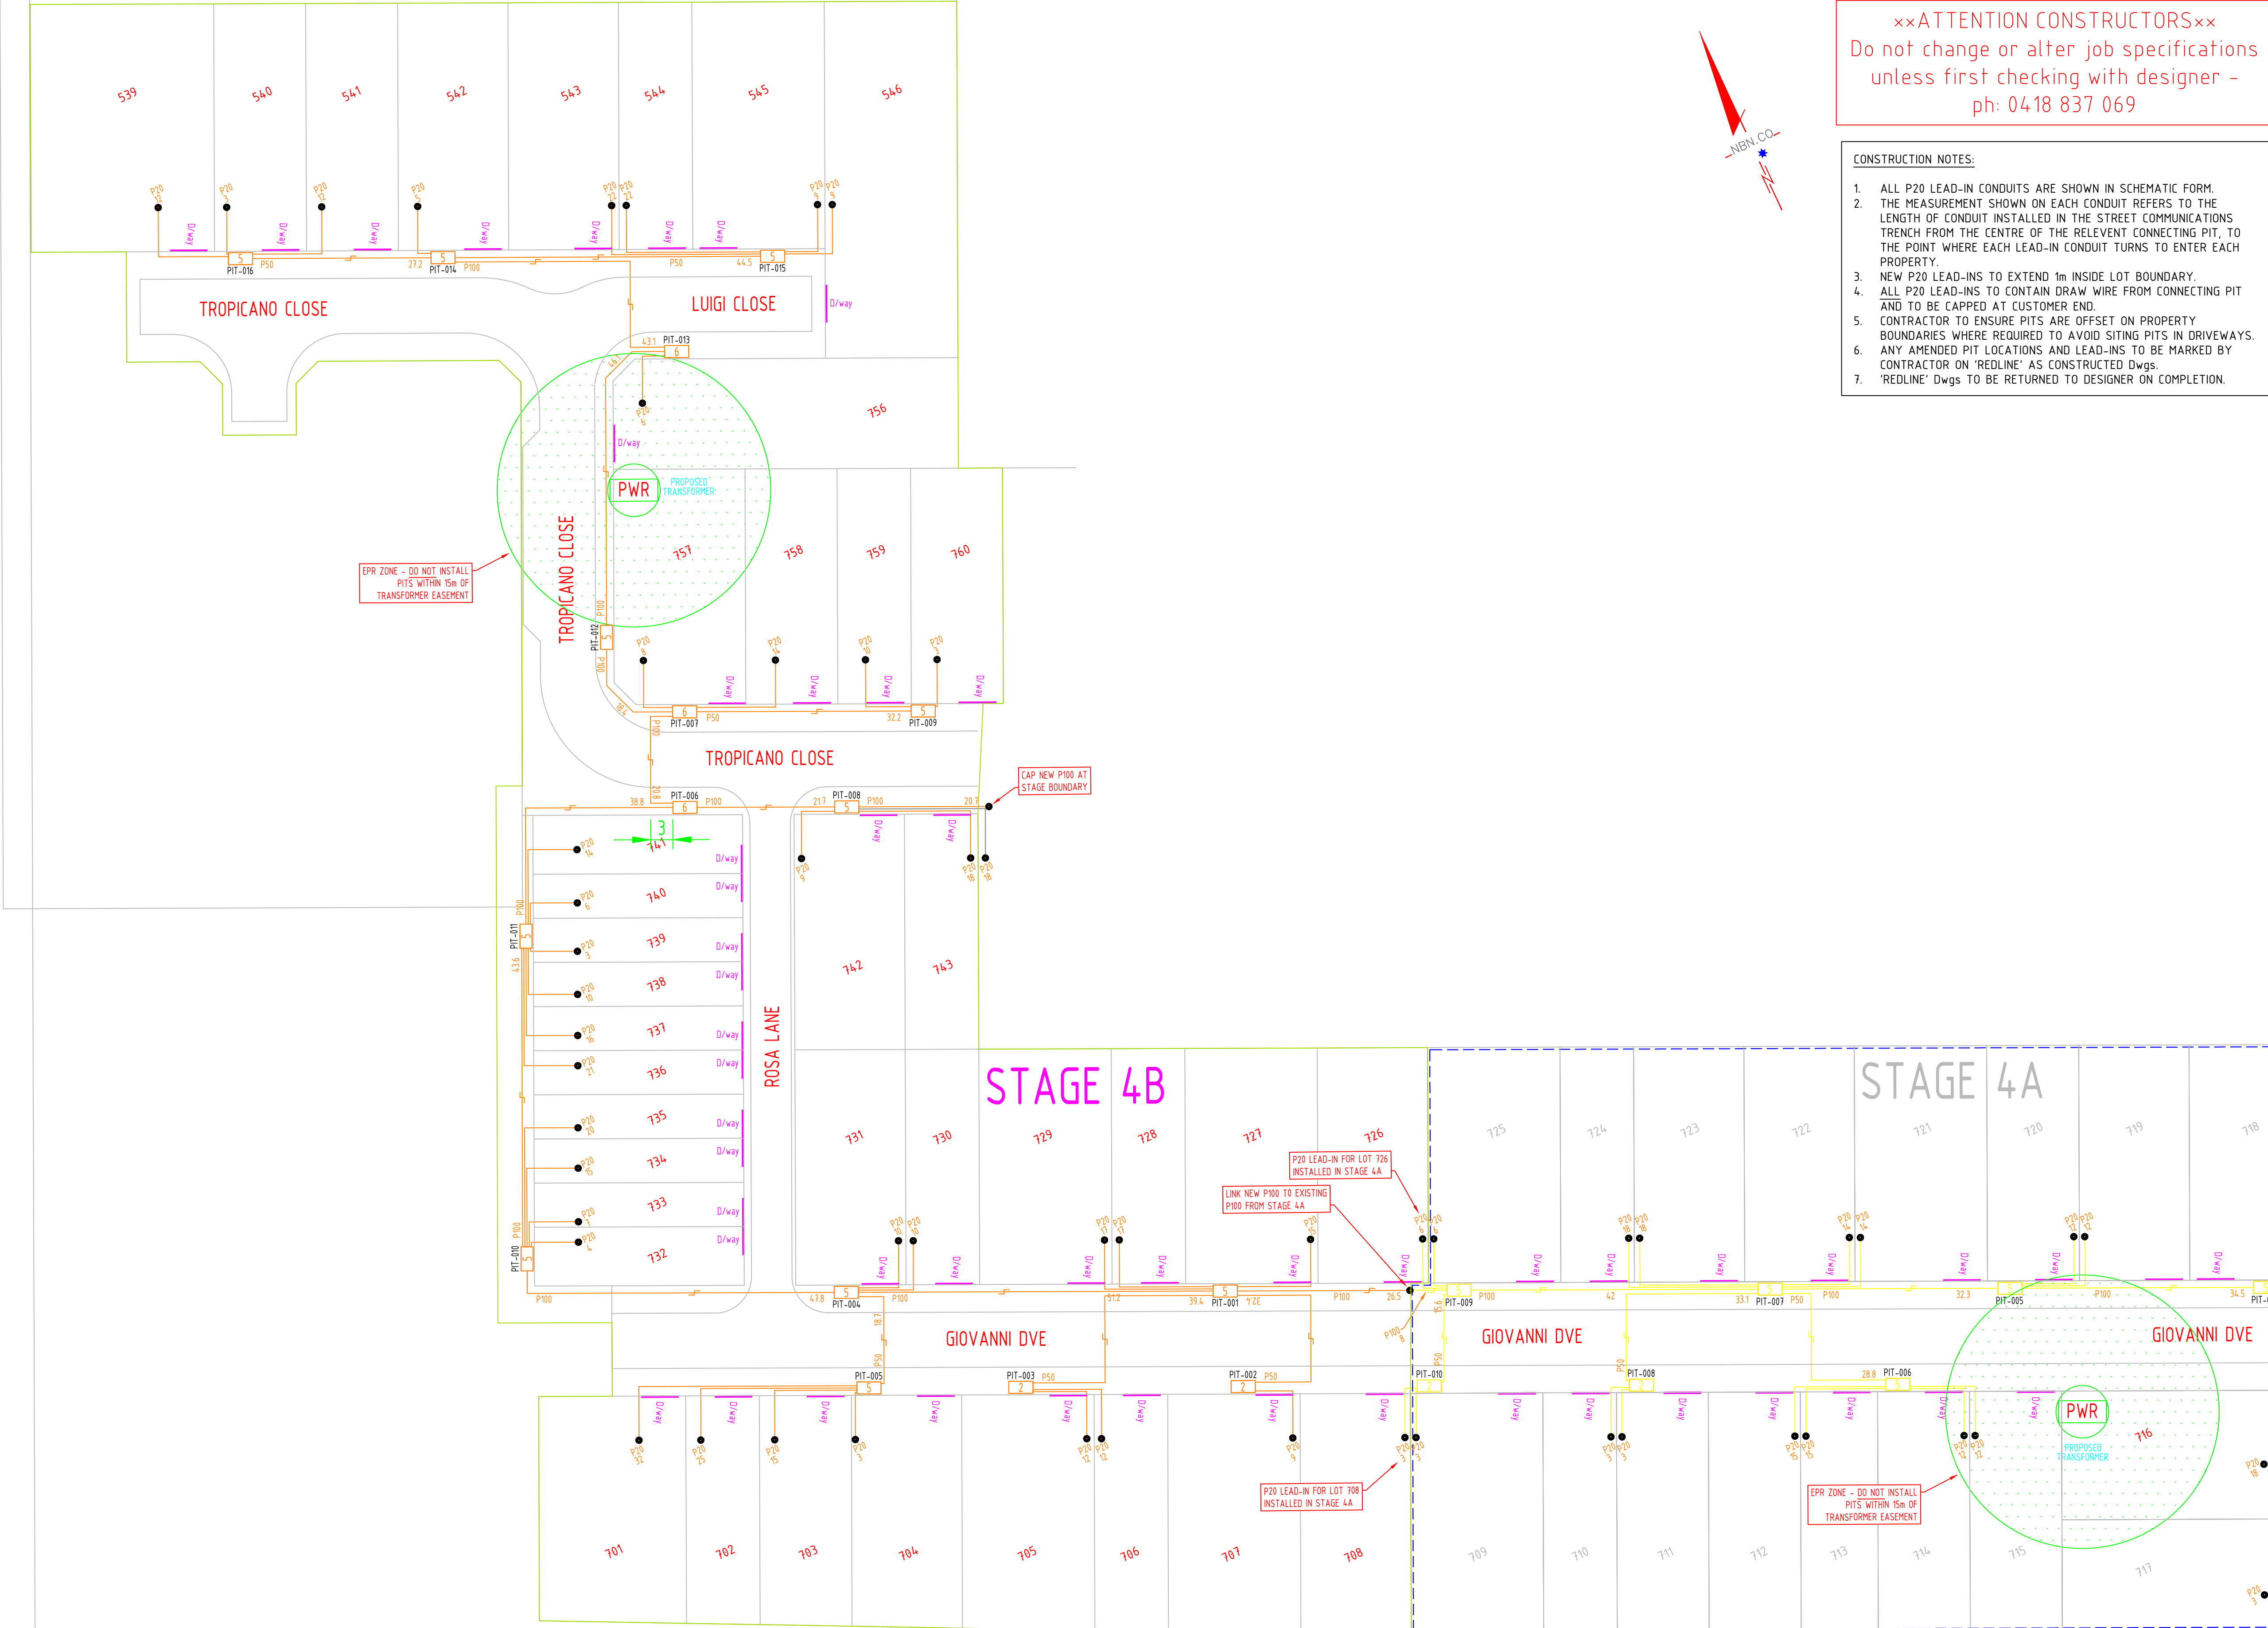

××ATTENTION CONSTRUCTORS××
Do not change or alter job specifications
unless first checking with designer -
ph: 0418 837 069

- CONSTRUCTION NOTES:
1.

ALL P20 LEAD-INS CONDUITS ARE SHOWN IN SCHEMATIC FORM.
2.

THE MEASUREMENT SHOWN ON EACH CONDUIT REFERS TO THE LENGTH OF CONDUIT INSTALLED IN THE STREET COMMUNICATIONS TRENCH FROM THE CENTRE OF THE RELEVANT CONNECTING PIT, TO THE POINT WHERE EACH LEAD-IN CONDUIT TURNS TO ENTER EACH PROPERTY.
3.

NEW P20 LEAD-INS TO EXTEND 1m INSIDE LOT BOUNDARY.
4.

ALL P20 LEAD-INS TO CONTAIN DRAW WIRE FROM CONNECTING PIT AND TO BE CAPPED AT CUSTOMER END.
5.

CONTRACTOR TO ENSURE PITS ARE OFFSET ON PROPERTY BOUNDARIES WHERE REQUIRED TO AVOID SITING PITS IN DRIVEWAYS.
6.

ANY AMENDED PIT LOCATIONS AND LEAD-INS TO BE MARKED BY CONTRACTOR ON 'REDLINE' AS CONSTRUCTED DWGS.
7.

'REDLINE' DWGS TO BE RETURNED TO DESIGNER ON COMPLETION.

DRAFT FOR REVIEW

BILL OF MATERIAL

NO OF LOTS: 39

PITS		DUCTS		
SIZE	QTY	SIZE	QTY	MTRS
2	2	P100	11	378.7
5	11	P50	6	194.4
6	3	P20	37	455
8				
9	0			

TOTAL NUMBER OF PITS: 16

TOTAL NUMBER OF MANHOLES: 0

TOTAL NUMBER OF CONDUITS: 54

TOTAL LENGTH OF CONDUITS: 1028.1

SDU Development Information

Development Name:

MIRAVALE MUSICO

Developer Company:

LANCER COMMUNITIES

Development Address:

Heaslip Road, Angle Vale, SA

Authorised Rep:

Shaun Bowden

Phone: 08-8132-1115

E-Mail: sbowden@lanser.com.au

nbn Reference Number:

M0000xxxxx

Stage Number:

4B

Design Revision:

A

- STANDARD SEPARATIONS AND CONSTRUCTION NOTES:
1.

PITS SHOULD BE INSTALLED AT LEAST 1.5M AWAY FROM EPR ZONES
2.

PITS SHOULD BE INSTALLED 1000MM CLEAR FROM OTHER COMM'S PITS
3.

CONDUITS SHOULD BE INSTALLED 300MM CLEAR FROM HV CABLES
4.

CONDUITS SHOULD BE INSTALLED 150MM CLEAR FROM GAS PIPES 110MM OR LESS
5.

CONDUITS SHOULD BE INSTALLED 100MM CLEAR FROM ALL OTHER SERVICES
6.


HORIZONTAL SEPARATION TO OTHER SERVICES INSIDE PROPERTY IS 150MM
7.

DEPTH OF COVER FOR COMM'S CONDUITS:
- ROAD CROSSINGS

600MM
- VERGE

450MM
- SERVICE DROP CONDUIT

300MM

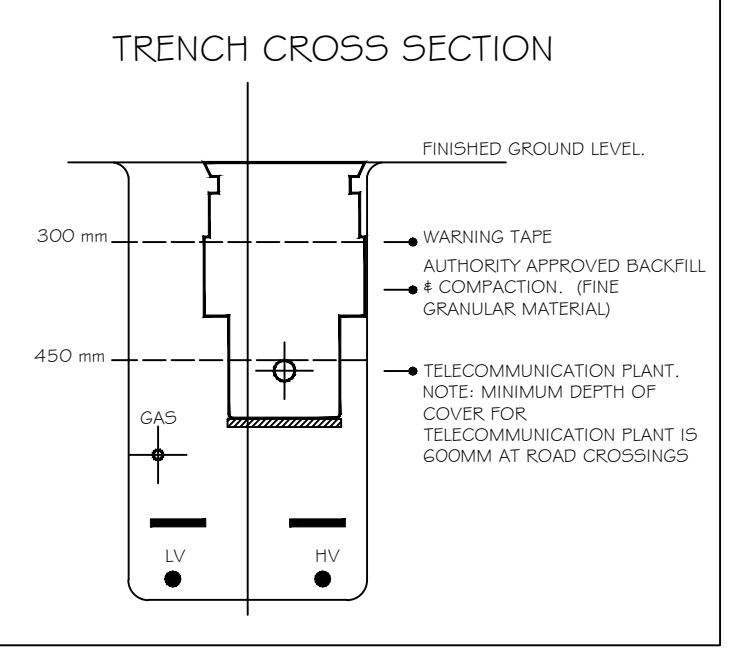

PIT DIMENSIONS TABLE - By Type & Size.

PIT TYPE	Length	Width	Depth
P2 Pit	650mm	280mm	565mm
P5 Pit	700mm	450mm	650mm
P6 Pit	1360mm	555mm	650mm
P8 Pit	1360mm	555mm	860mm
P9 Pit	2040mm	550mm	900mm

DEVELOPMENT No: 292 / D073 / 15

HUNDRED OF MUNNO PARA

IN THE AREA NAMED ANGLE VALE

CITY OF PLAYFORD

MAP REF :

GRID REF :

THIS ESTATE HAS BEEN DESIGNED FROM DEVELOPER SUPPLIED PLANS

DRAWING No : -

REV : -

ISSUE DATE : -

- SCOPE OF WORKS:
- DESIGN RETICULATION OF 39 LOT ESTATE WITH PIT & PIPE TO SUIT NBN GUIDELINES.
- NOTE 1:
- PROJECT HAS BEEN DESIGNED TO NBNCO GUIDELINES.
- ANY CONSTRUCTION CARRIED OUT BY DEVELOPERS/CONSTRUCTORS BASED ON THIS PLAN ARE TO BE CARRIED OUT AT OWN RISK.
- REFER TO NBNCO WEB SITE FOR GUIDELINES FOR DEVELOPERS NBN-TE-STD-194.
- NOTE 2:
- ENSURE THAT THE INSTALLATION OF ALL P50 ROAD CROSSINGS ARE SET AS CLOSE TO 90 DEGREES AS POSSIBLE.
- NOTE 3:
- NO CONDUIT INFRASTRUCTURE INCLUDED IN THIS DESIGN IS TO BE CONNECTED TO ANY EXISTING INFRASTRUCTURE THAT IS NOT OWNED BY THE DEVELOPER.
- NOTE 4:
- ALL CONDUIT IS LOCAL UNLESS NOTED OTHERWISE.
- NOTE 5:
- CONTRACTOR TO SEAL AND BURY 100mm CONDUIT AT END OF PROVIDED SHARED TRENCH TO NBNCO GUIDELINES.
- NOTE 6:
- REFER TO POWER/ELECTRICAL DESIGN FOR MINIMUM CLEARANCE DISTANCE REQUIRED BETWEEN ELECTRICAL PILLAR OR PIT AND TELECOMMUNICATIONS PIT.