


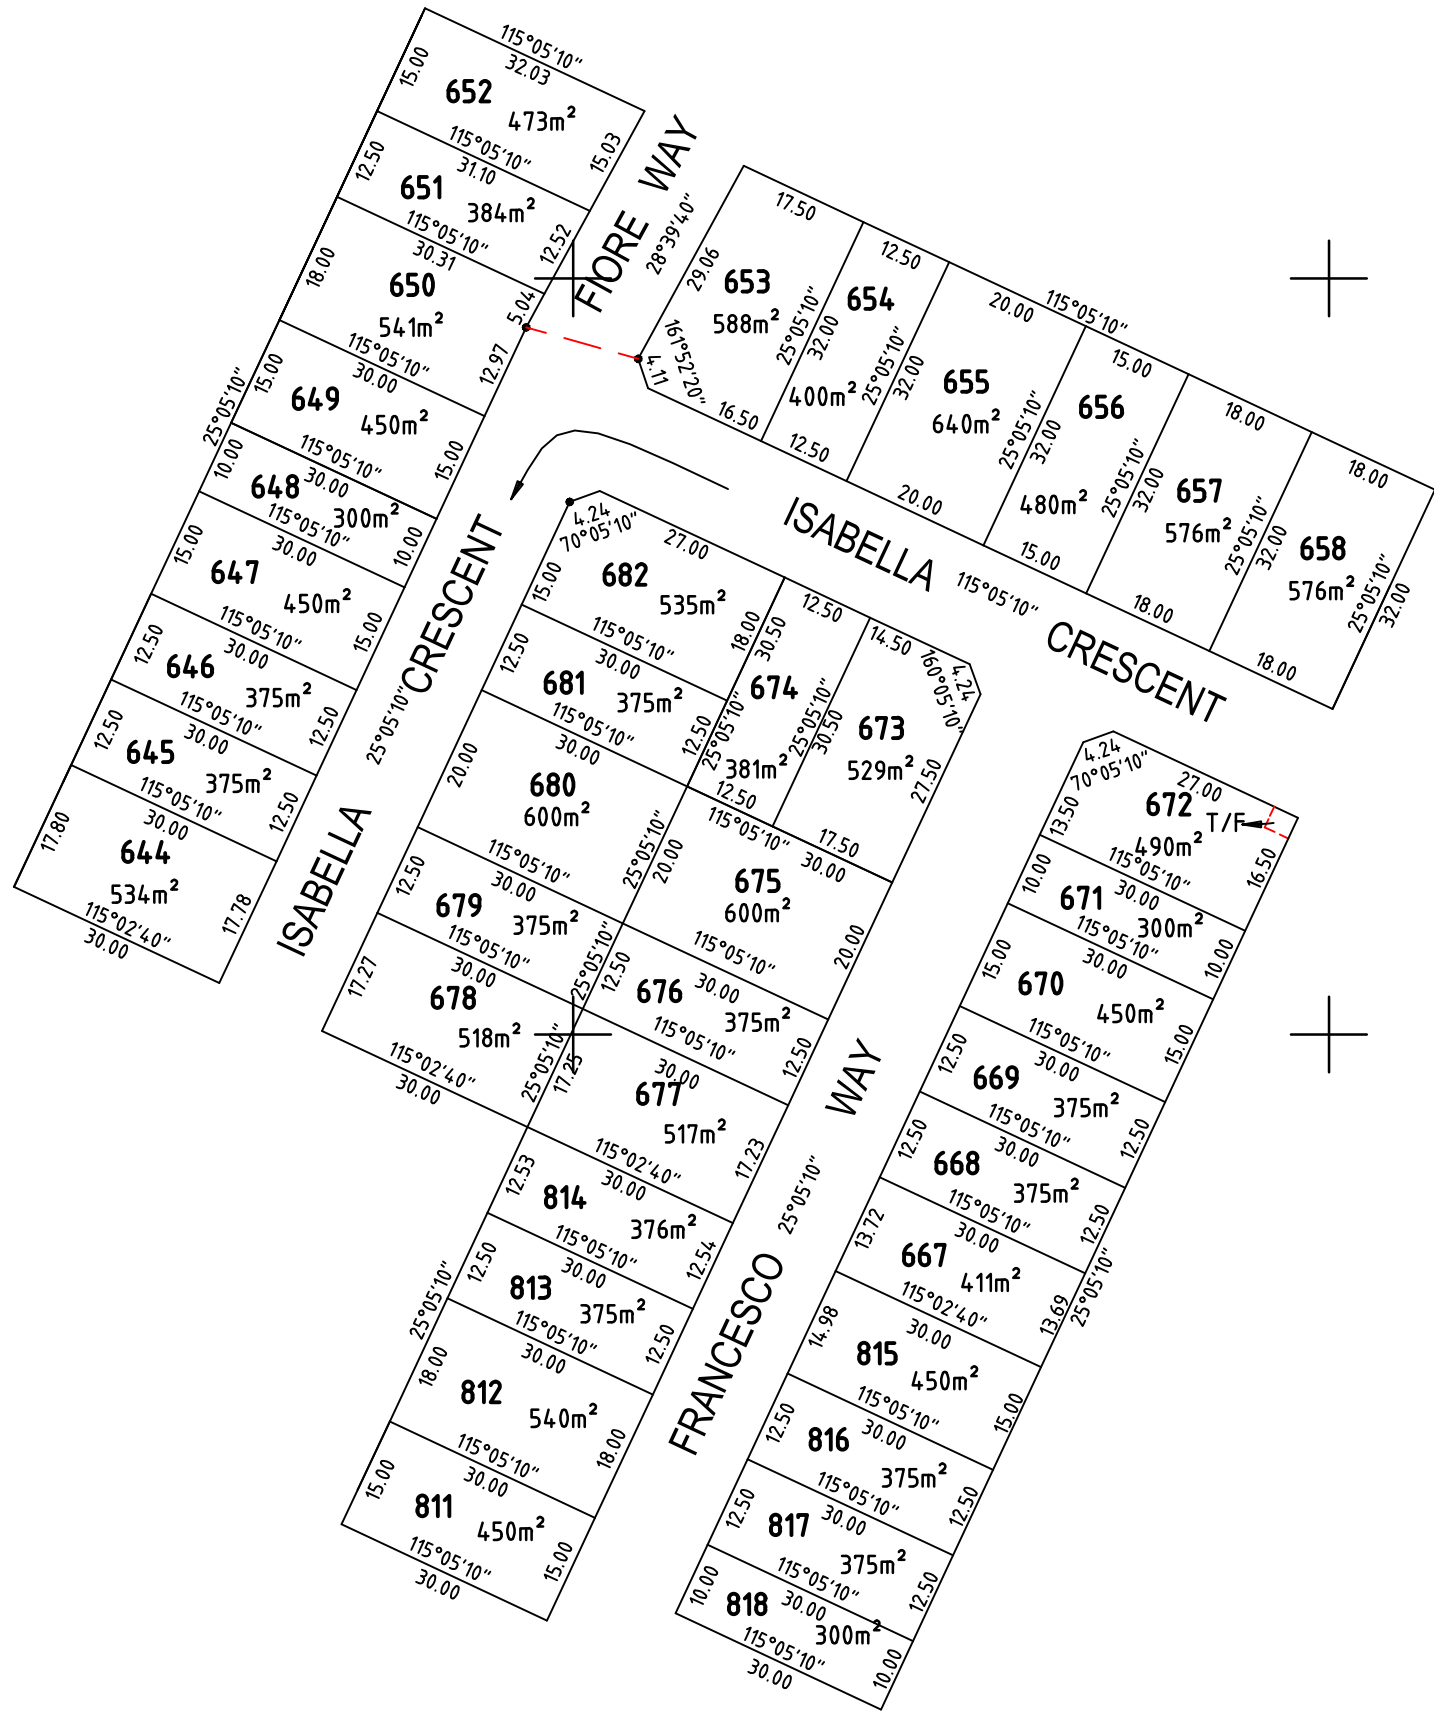

H	27.05.2021	STAGE 5 - LOTS 571,572,585 TO 589,594 TO 598 901 & 902	DEL	
J	7.06.20201	STAGE 3A - LOTS 763,764,770 & 790 STAGE 3B - LOTS 547,553,578 & 643 STAGE 4 - LOTS 546 & 756 STAGE 6 - LOTS 644,667,677,678,814 & 815 STAGE 7 - LOTS 666 & 838	DEL	
K	8.06.2021	STAGE 4 - LOTS 757 TO 760	DEL	
L	20.06.2021	STAGE 3B - LOTS 553 TO 556 & 575 TO 578	DEL	
M	24.06.20021	STAGE 4 - LOTS 542 TO 545	DEL	
REV	DATE	DESCRIPTION	CALC	FIELD
ADDITIONS, AMENDMENTS AND APPROVALS				

Alexander & Symonds Pty Ltd
11 King William Street Kent Town,
South Australia 5067
PO Box 1000 Kent Town, SA 5071
ABN 93007 753 988

T (08) 8130 1666
F (08) 8362 0099
W www.alexander.com.au
E adelaide@alexander.com.au

+ Property + Land Development +
+ Construction + Mining +
+ Spatial Information Management +



STAGE 6 MIRAVALLE SOUTH
ANGLE VALE
PEGGING PLAN