


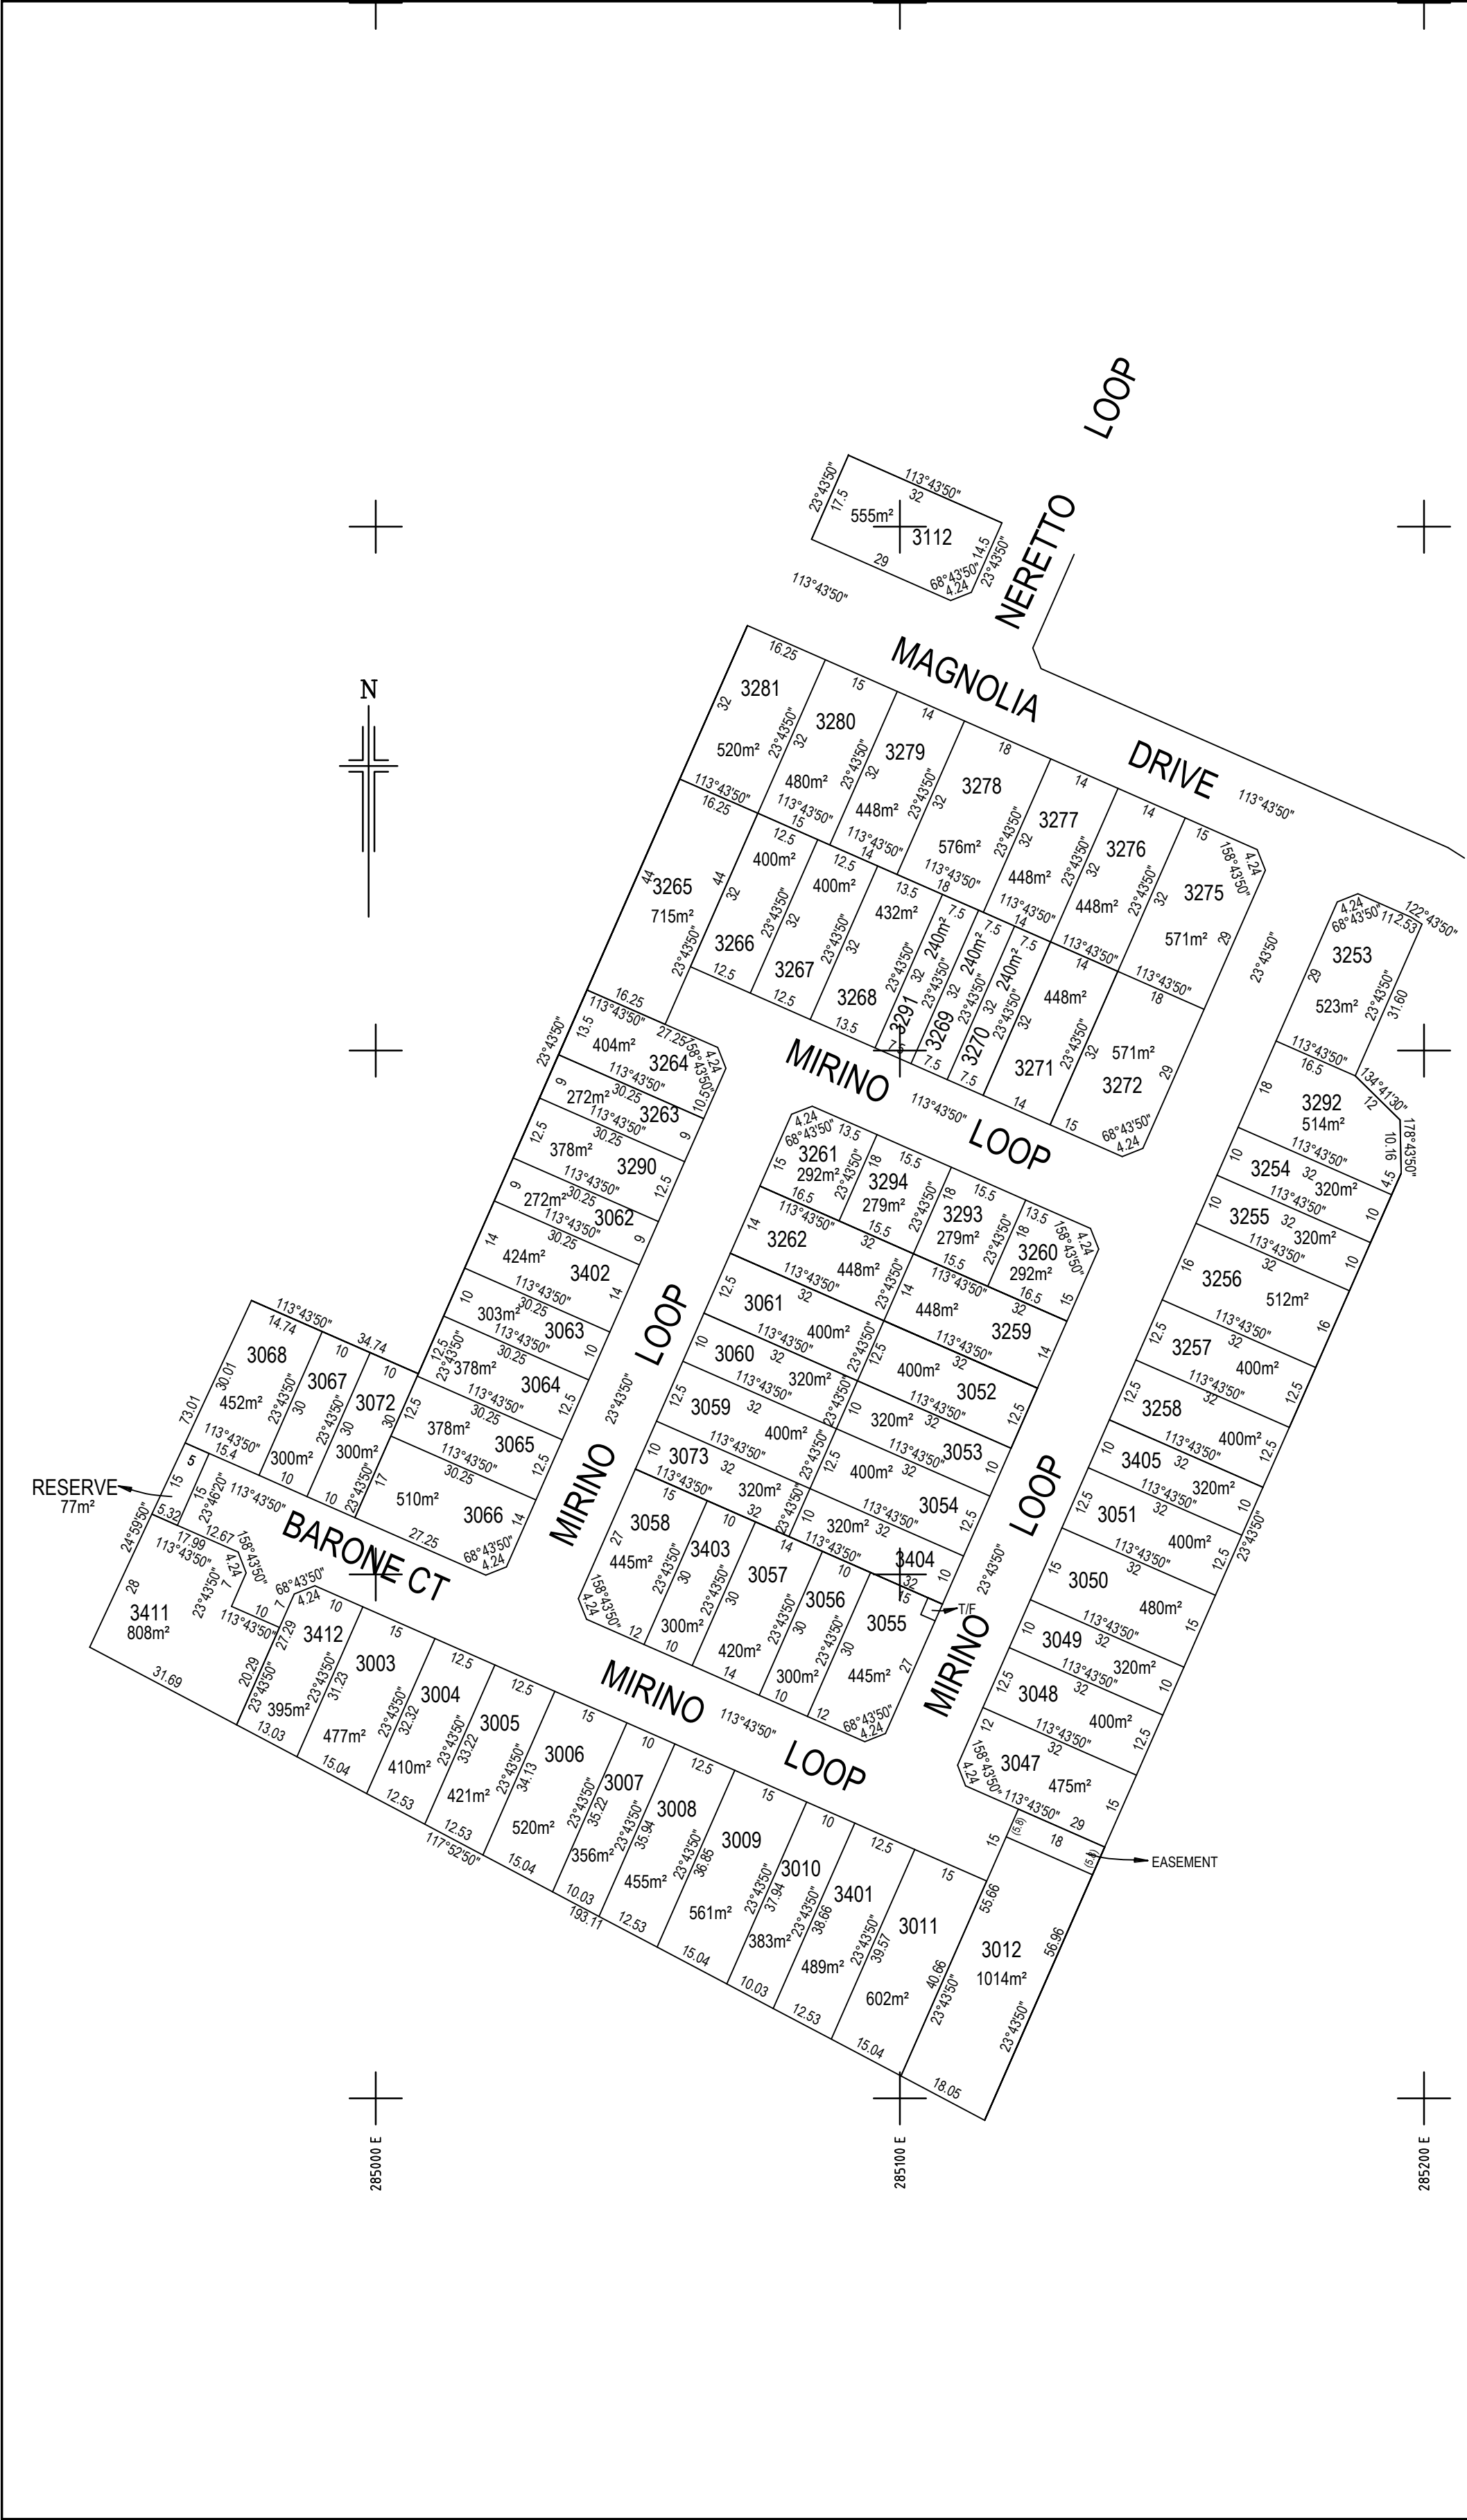

9.01.2025

P

STAGE 2 - LOTS 3253, 3276 TO 3281, 3264 & 3295

DEL

9.01.2025

Q

STAGE 4 - LOT 3252

DEL

13.02.2025

R

STAGE 4 - LOTS 3251 & 3252
STAGE 2 - LOTS 3254 TO 3257 & 3292
STAGE 3 - LOTS 3017 TO 3020, 3037 & 3038
STAGES 4 & 5 REDESIGNED

DEL

16.02.2025

S

STAGE 6 - LOTS 3120 TO 3122, 3131 TO 3134
3295 & 3296
STAGE 3 - LOTS 3025 TO 3029 & 3304

DEL

REVISION

S

21A1545CAD FRISBY ST2 Rev S

SHEET 1 OF 1

MIRAVALE EAST
STAGE 2
PEGGING PLAN

Alexander Symonds

Surveying Consultants

11 King William Street Kent Town,
South Australia 5067
PO Box 1000 Kent Town, SA 5071
ABN 93007 753 988

T F W E

(08) 8130 1666
(08) 8362 0099
www.alexander.com.au
adelaid@alexander.com.au

+ Property + Land Development +
+ Construction + Mining +
+ Spatial Information Management +

0100

1:1000

© ALEXANDER & SYMONDS PTY. LTD.

0 10 20 40 60 80 100

m

ORIGINAL SHEET SIZE B3